


MIDLAND AND USTICK CONCEPT STUDY

CONCEPT DESIGN ALTERNATIVE 2A - MODIFIED SINGLE-LANE ROUNDABOUT



0 25' 50' 100'
JANUARY 29, 2018

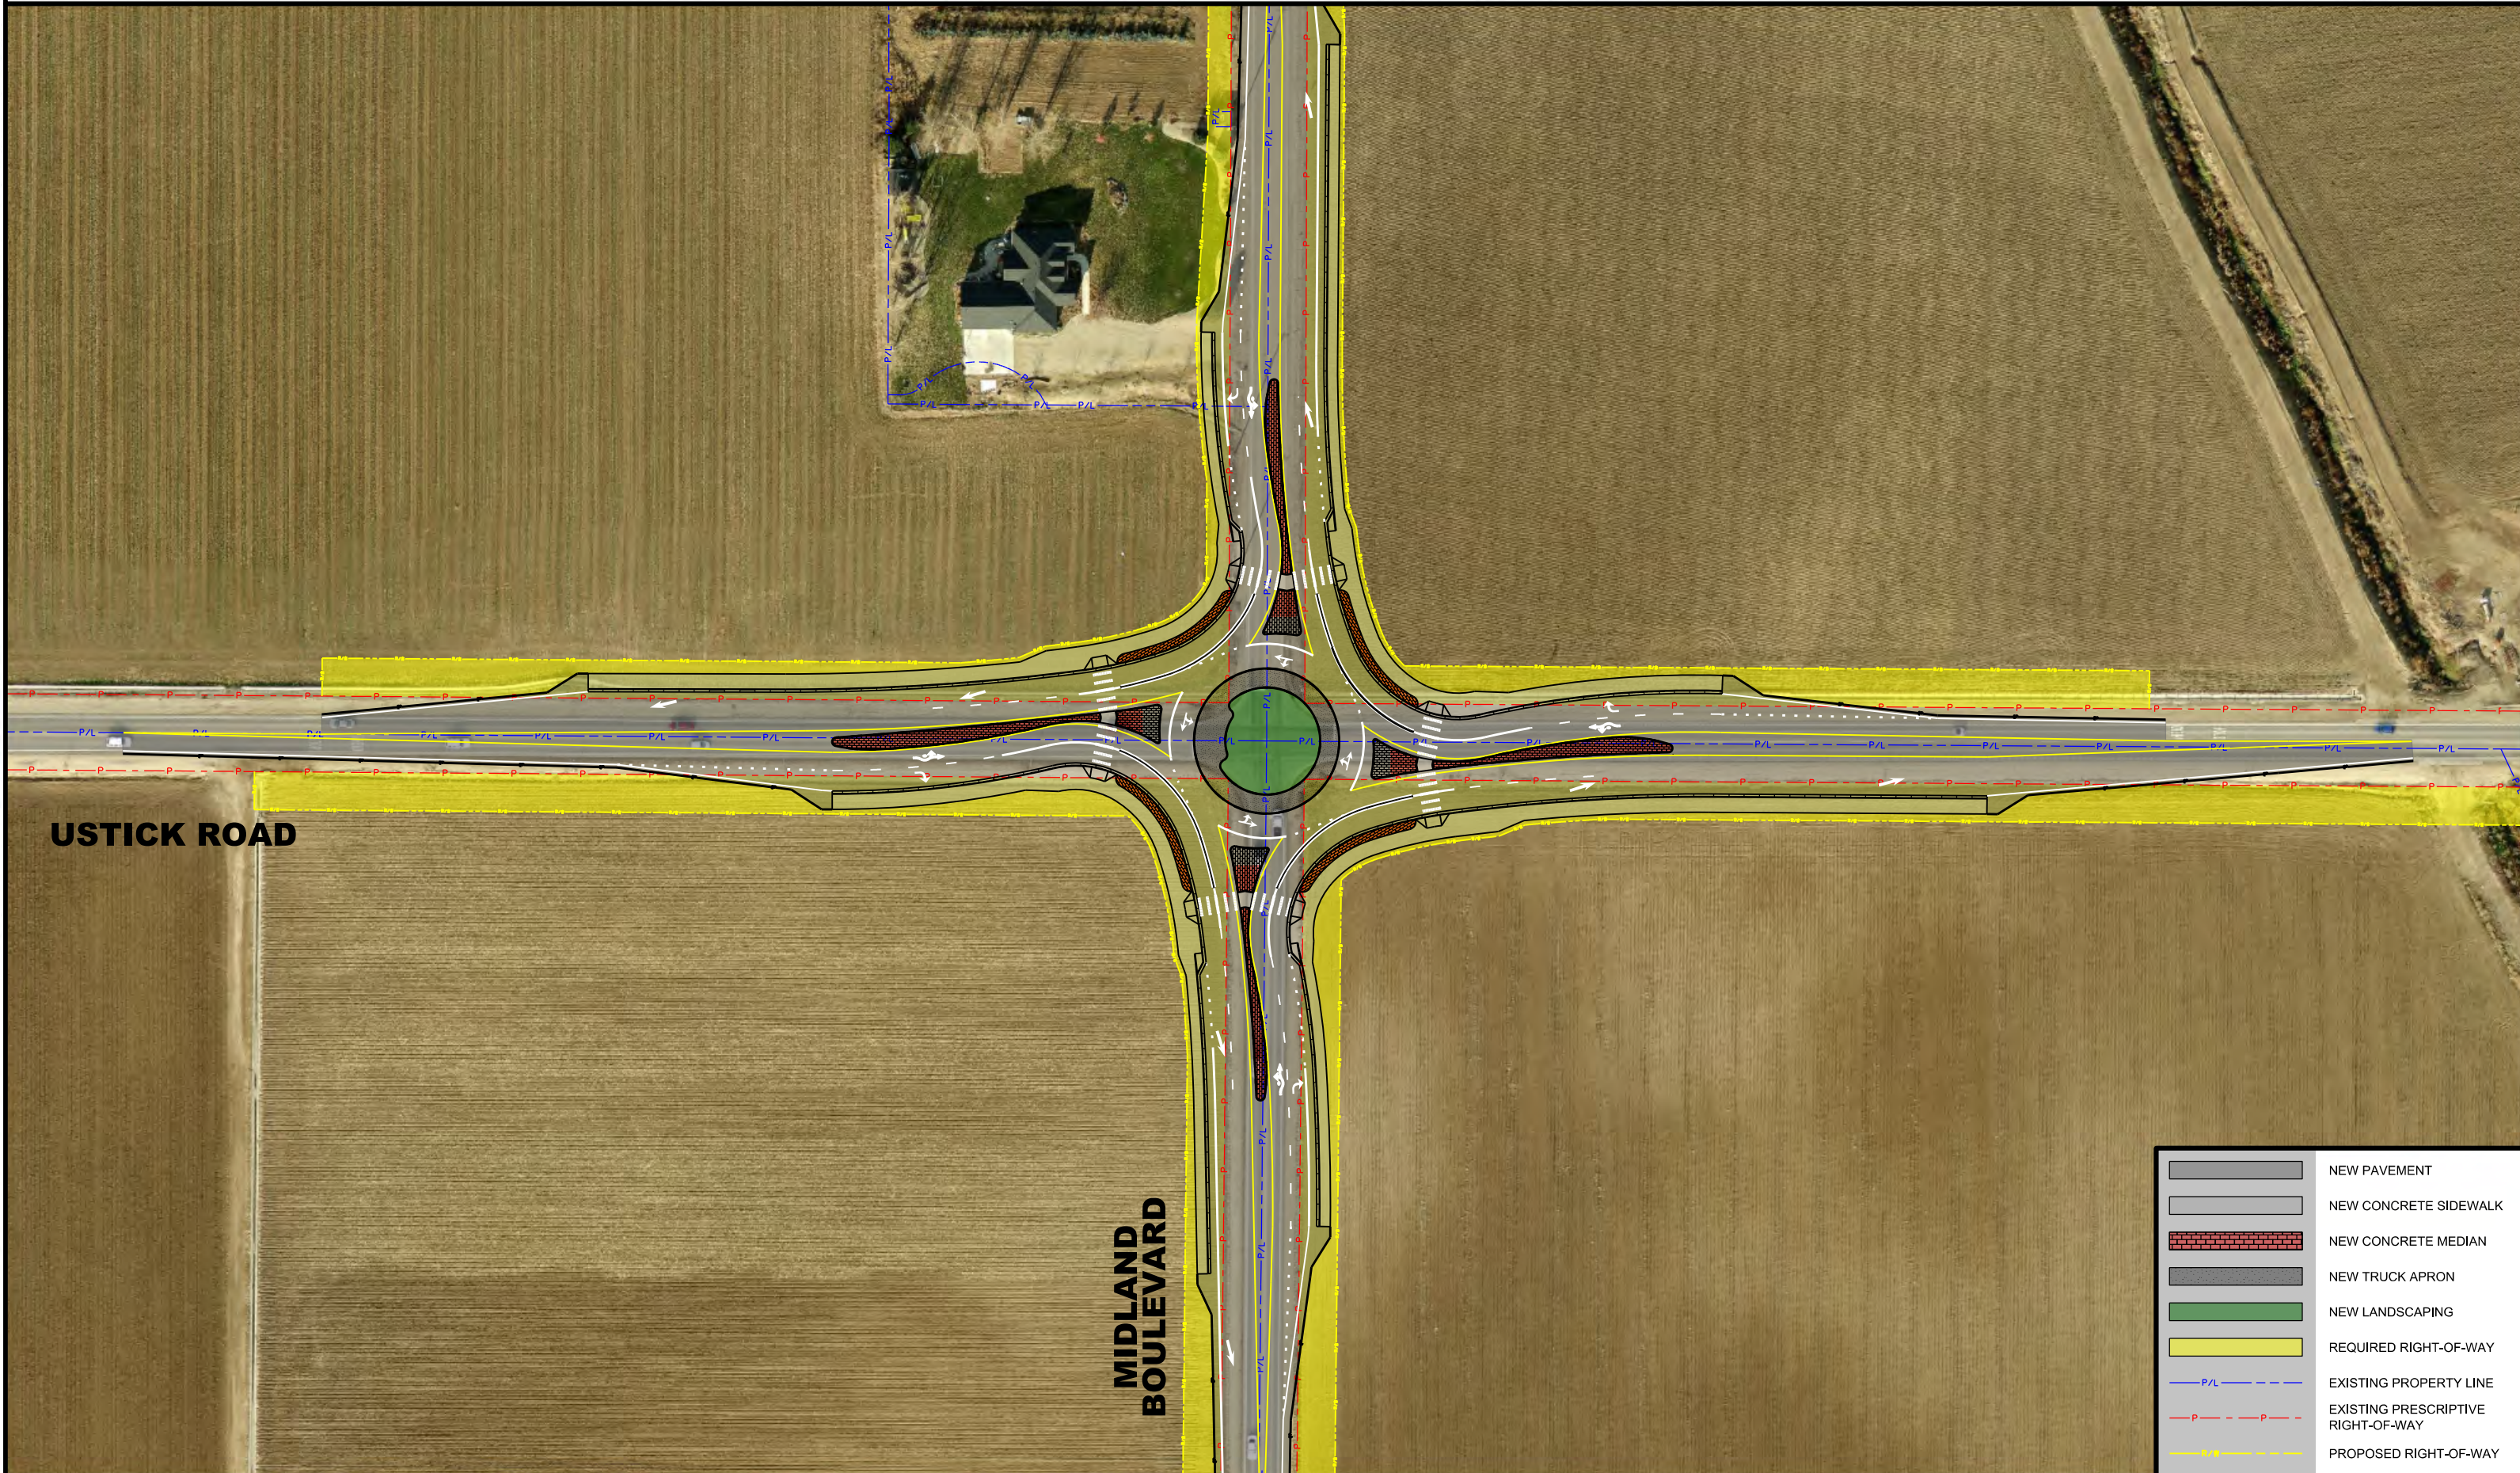

USTICK ROAD

MIDLAND BOULEVARD

	NEW PAVEMENT
	NEW CONCRETE SIDEWALK
	NEW CONCRETE MEDIAN
	NEW TRUCK APRON
	NEW LANDSCAPING
	REQUIRED RIGHT-OF-WAY
	EXISTING PROPERTY LINE
	EXISTING PRESCRIPTIVE RIGHT-OF-WAY
	PROPOSED RIGHT-OF-WAY