


# Deer Flat Rd & Southside Blvd - Concept A

Preliminary Design Subject to Change  
Date: March 2021

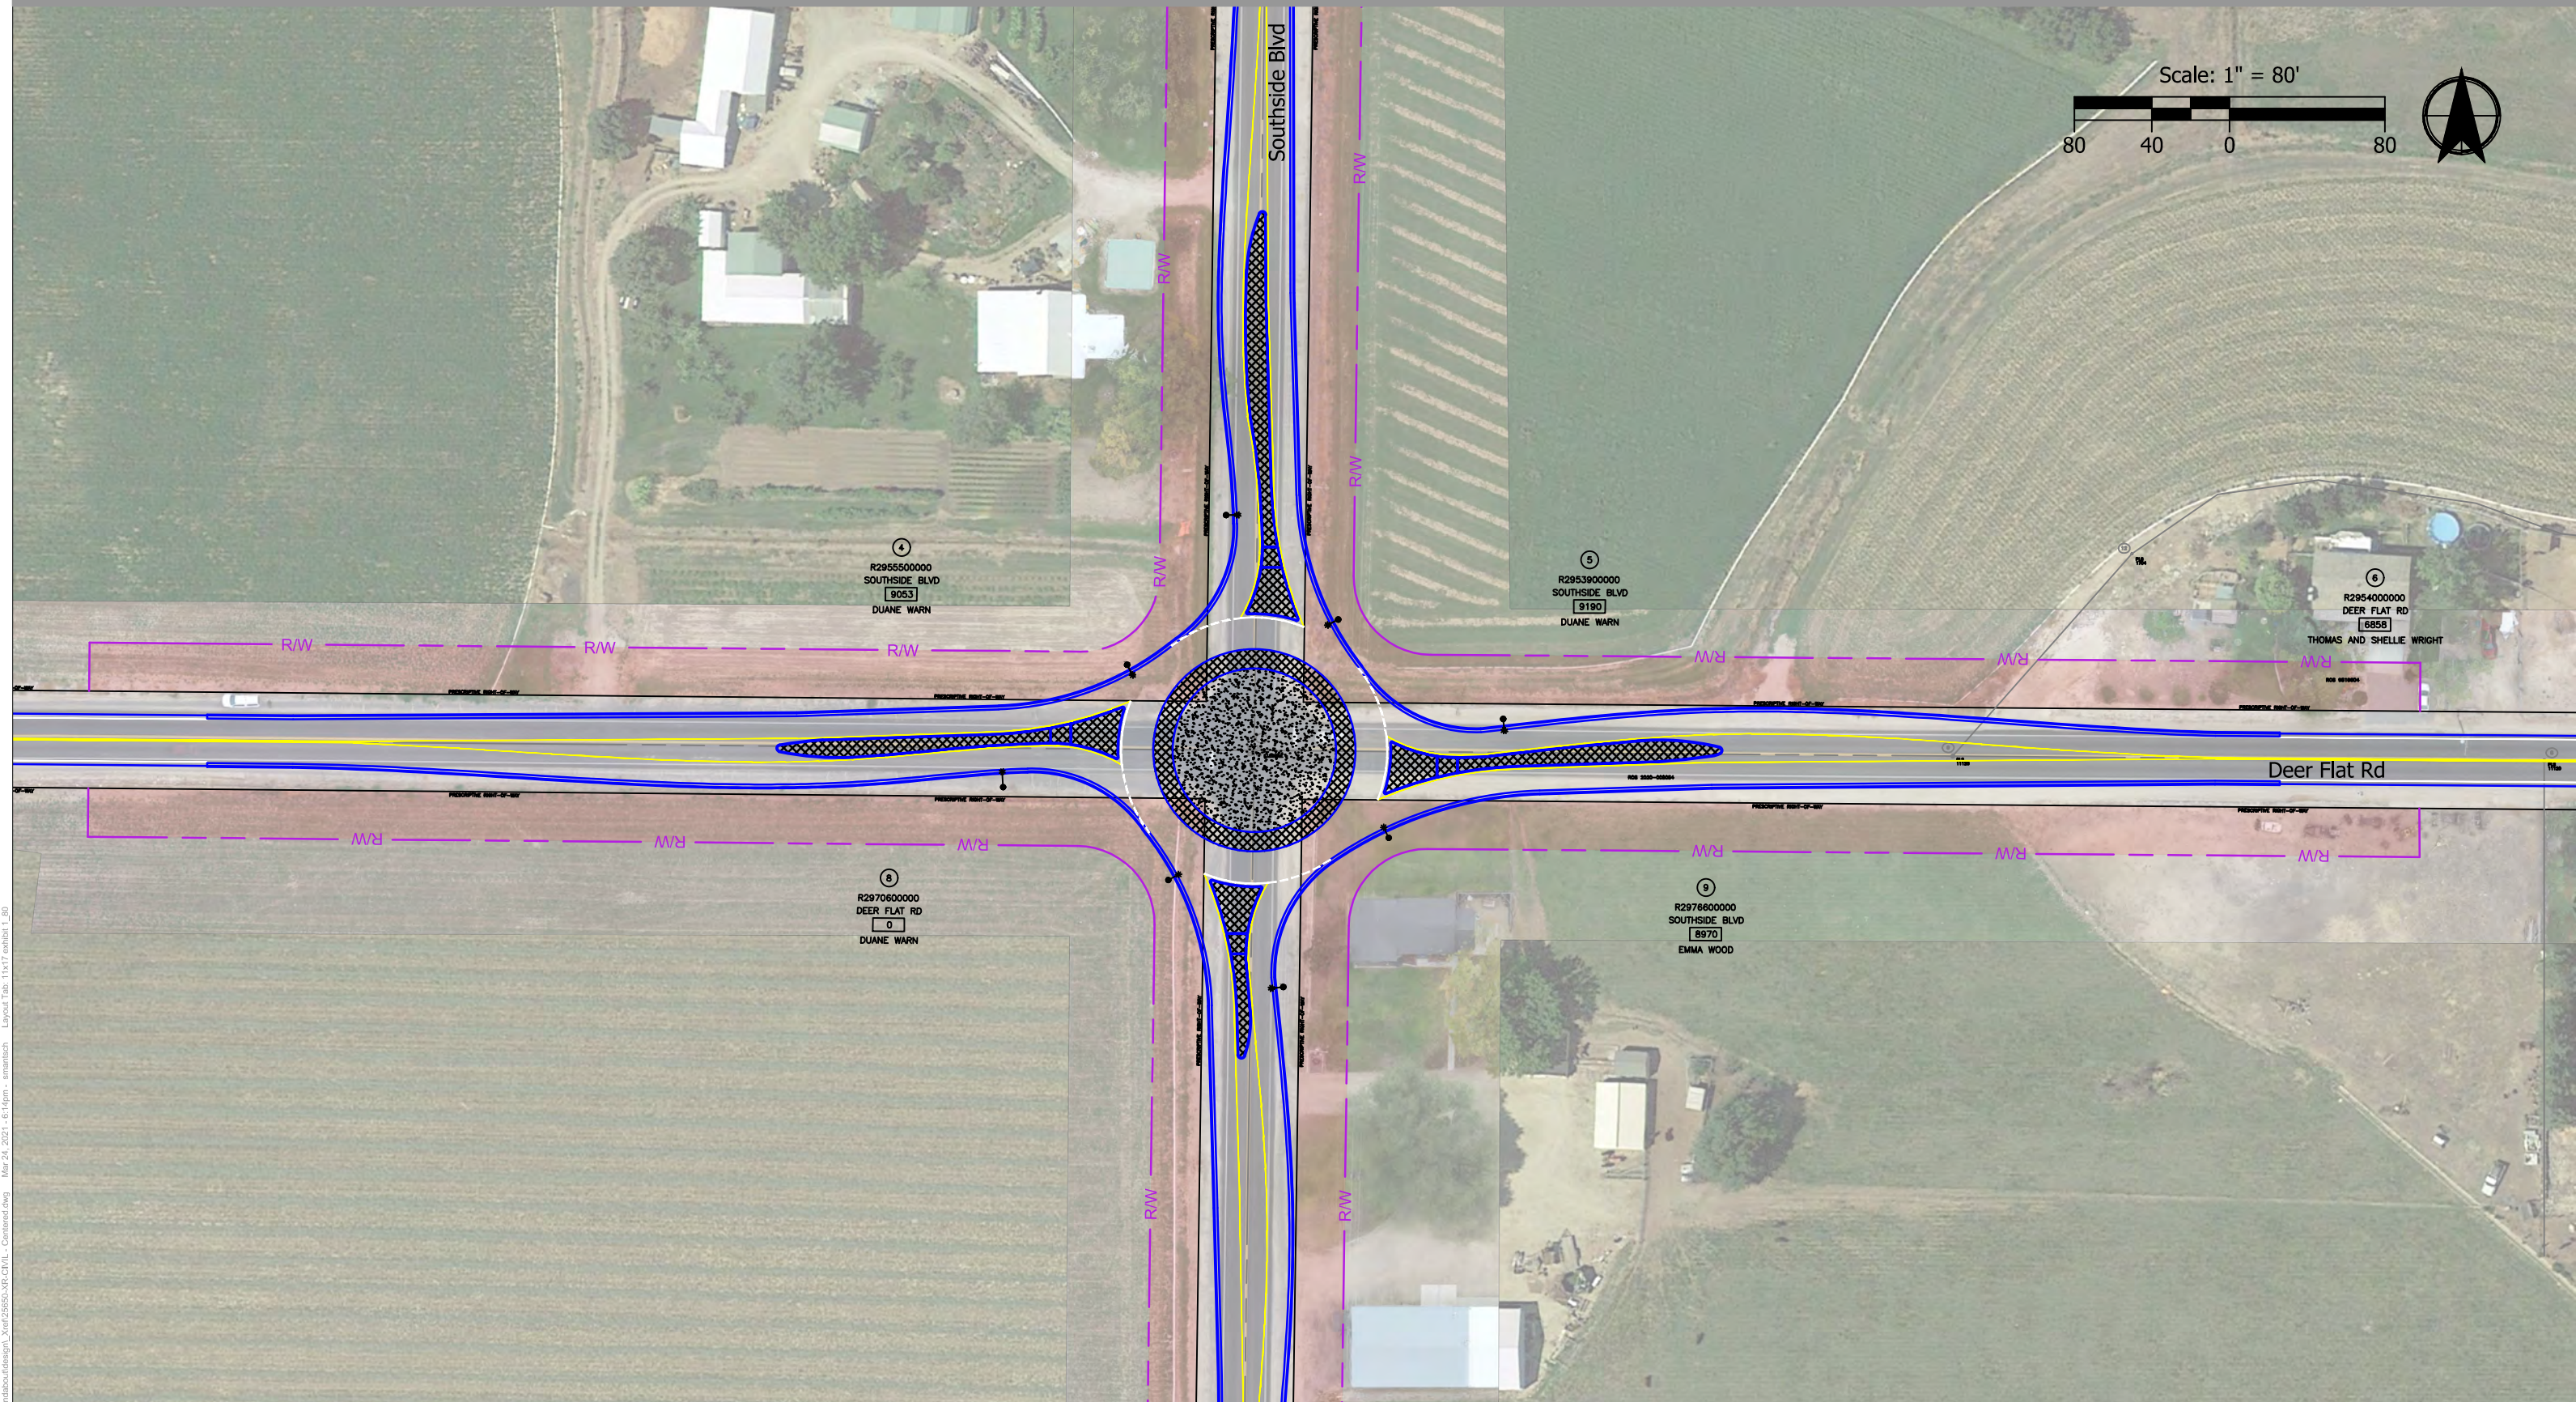

H:\02\2650 - Southside & Deer Flat Roundabout\design\Xref\2650b-08-CD\1 - Centered.dwg Mar 24, 2021 - 6:14pm - smantich Layout Tab: 11x17 sheet 1.rvt





- Preliminary ROW Impact Area
- Raised Concrete Splitter Island/Center Island

Single Lane Roundabout Intersection  
Centered in Intersection ROW  
140-FT ICD  
15-FT Approach Lanes  
18-FT Circulatory Lane

FIGURE  
4

# Deer Flat Rd & Southside Blvd - Concept B

Preliminary Design Subject to Change  
Date: March 2021

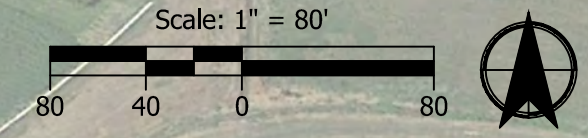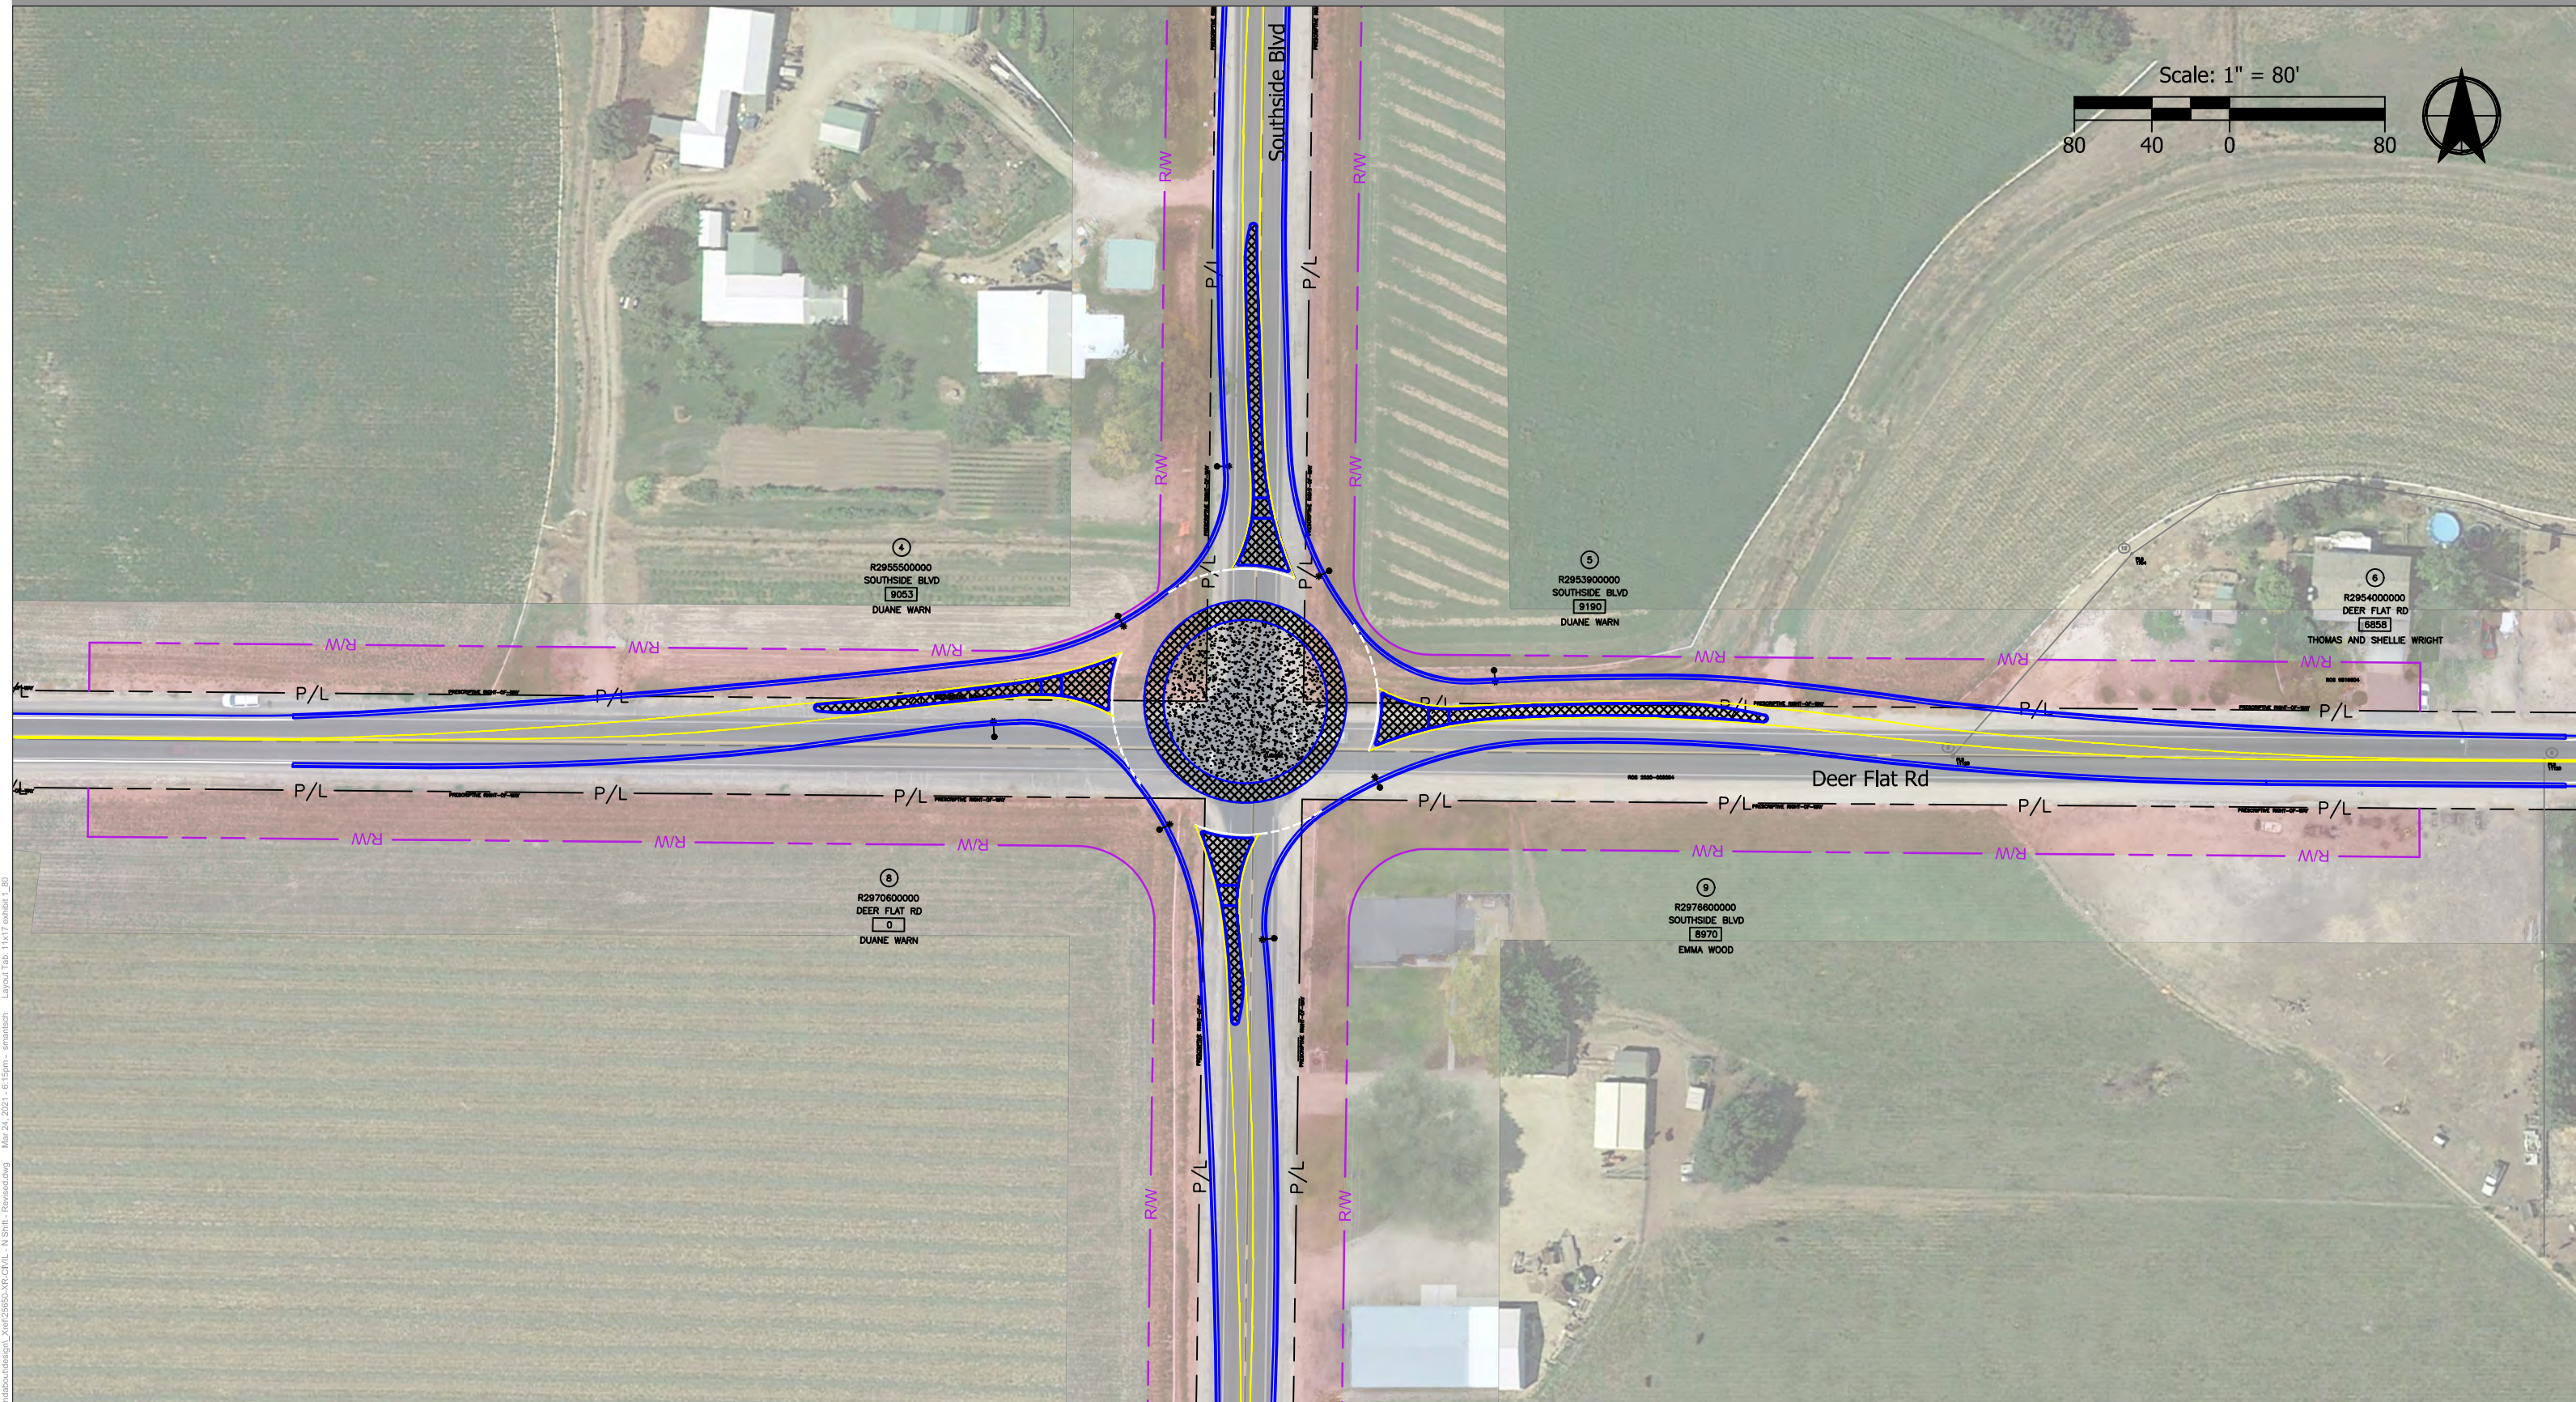

H:\02\2650 - Southside & Deer Flat Roundabout\design\Xref\2650b-08-CD\11 - N Shift - Revised.dwg Mar 24, 2021 - 6:15pm - smansich Layout Tab: 11x17 sheet L\_B0



- Preliminary ROW Impact Area
- Raised Concrete Splitter Island/Center Island

Single Lane Roundabout Intersection  
25-FT North & 5-FT West Shift  
140-FT ICD  
15-FT Approach Lanes  
18-FT Circulatory Lane

FIGURE  
5