




RED BRICK WALL WITH SCULPTURE, SIMILAR TO THIS IN SIZE, THAT WILL REPRESENT THAT OF THE SURROUNDING COMMUNITY.

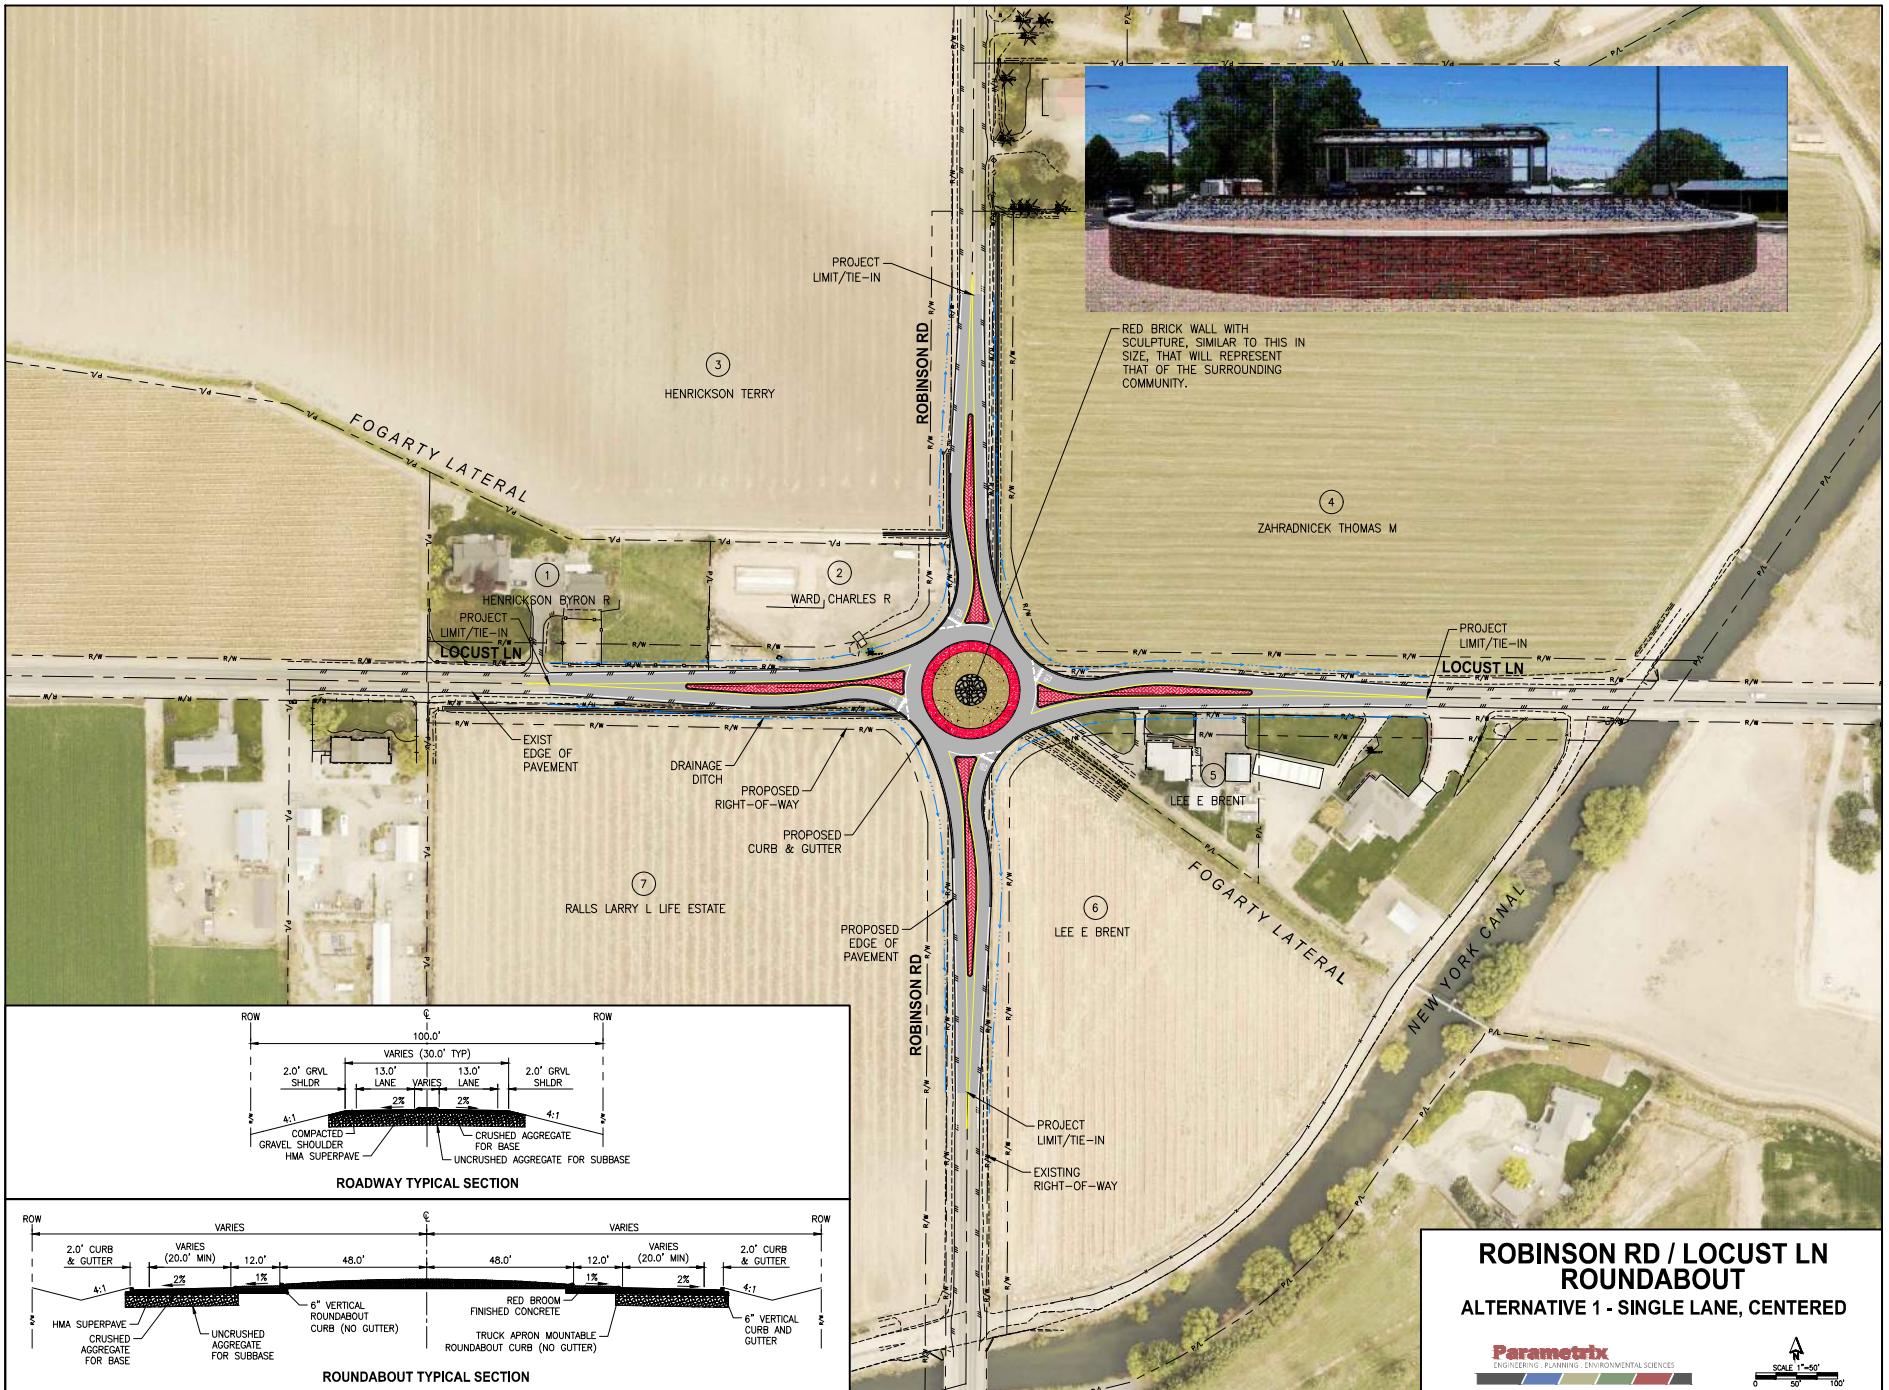

**ROBINSON RD / LOCUST LN
ROUNDABOT**
ALTERNATIVE 1 - SINGLE LANE, CENTERED

Parametrix
ENGINEERING · PLANNING · ENVIRONMENTAL SCIENCES

SCALE 1"=50'
0 50 100'

This print is not to scale