




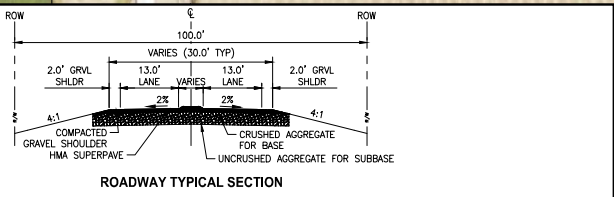

RED BRICK WALL WITH SCULPTURE, SIMILAR TO THIS IN SIZE, THAT WILL REPRESENT THAT OF THE SURROUNDING COMMUNITY.

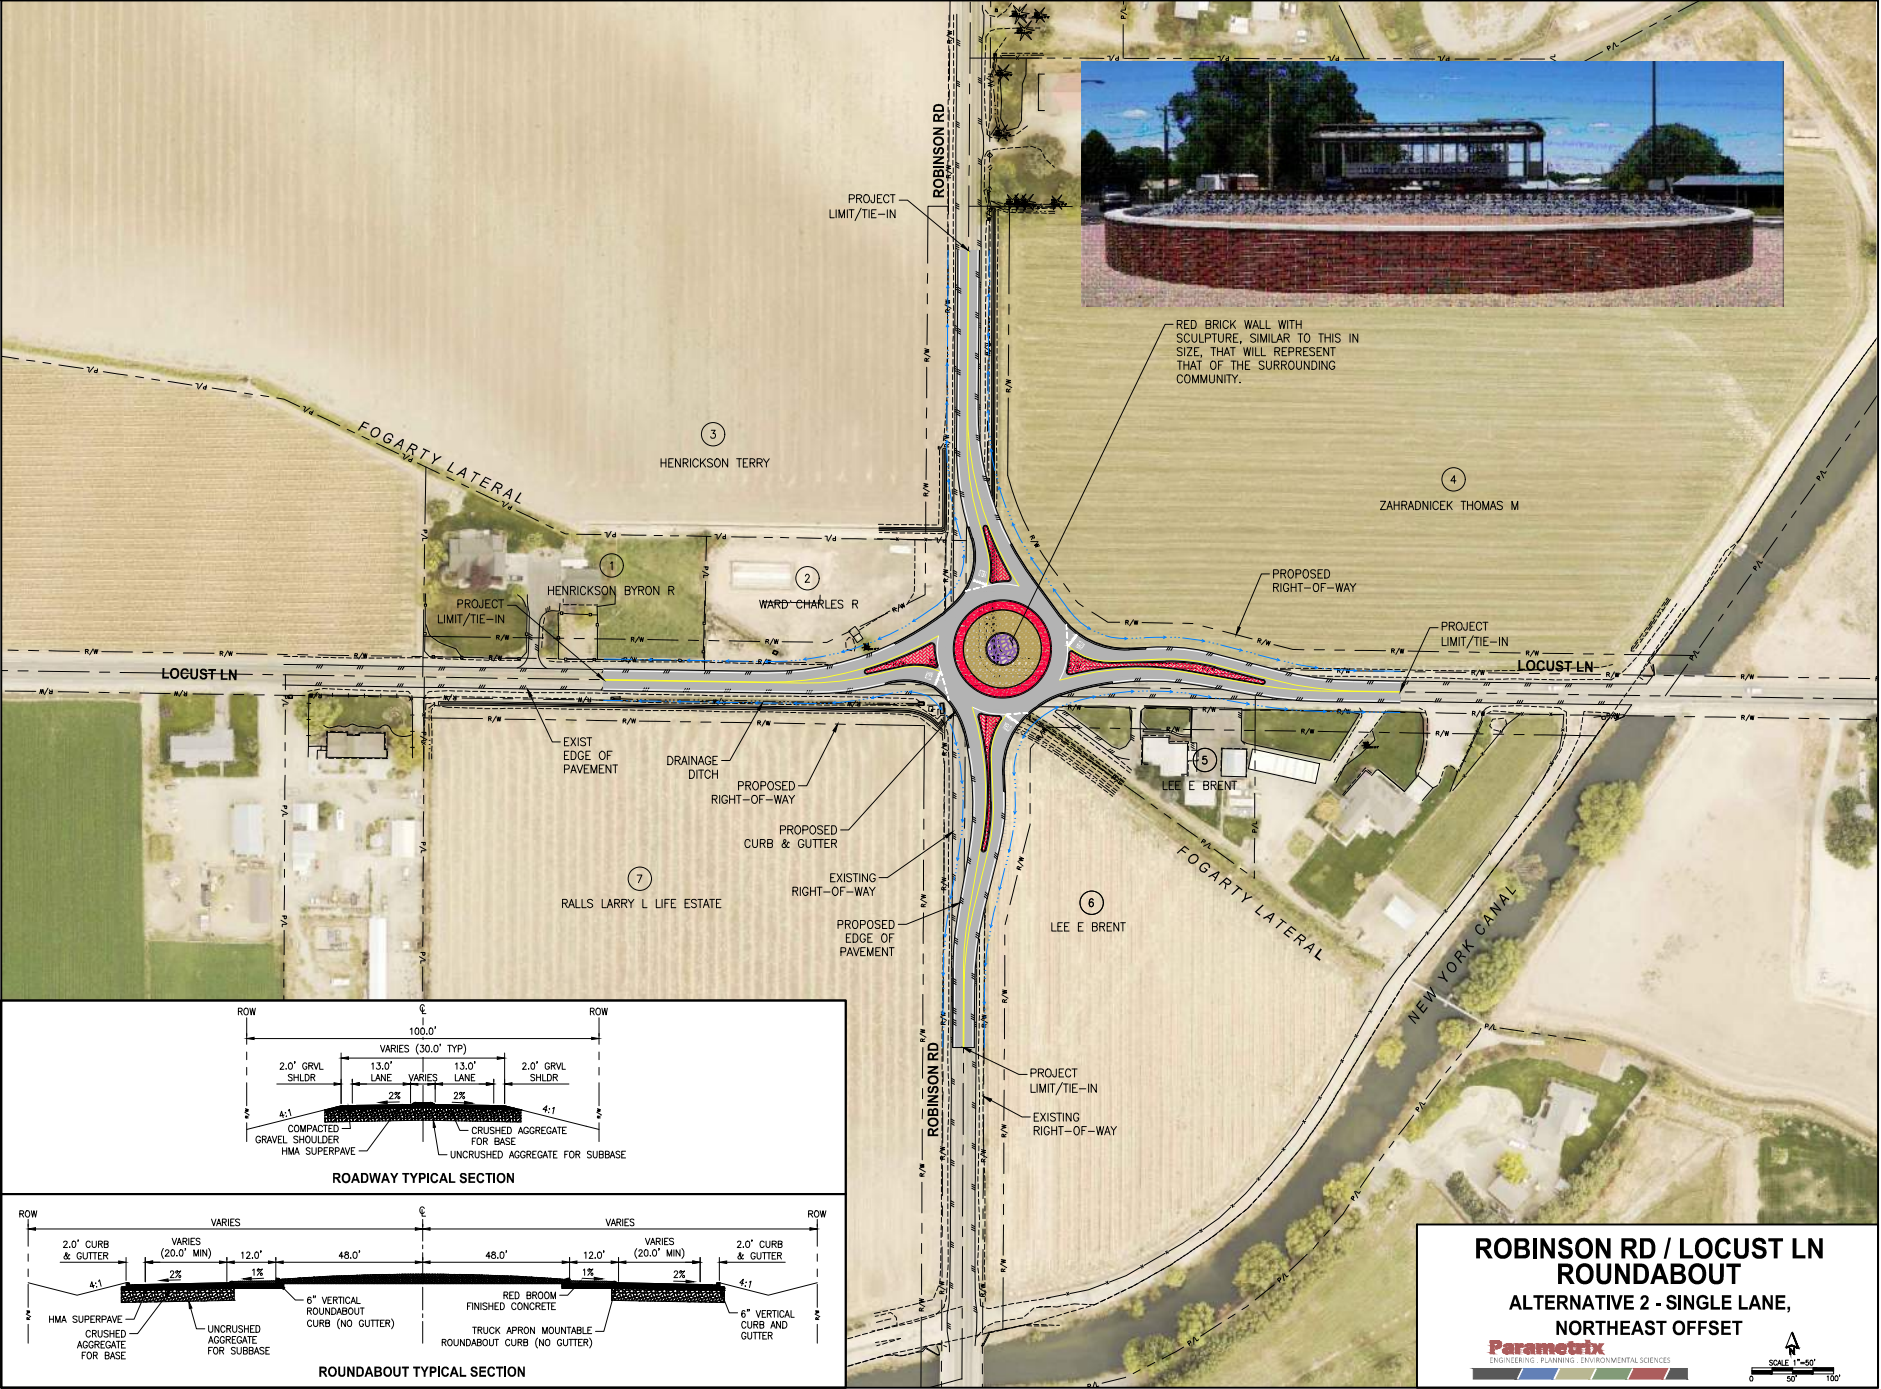


ROADWAY TYPICAL SECTION

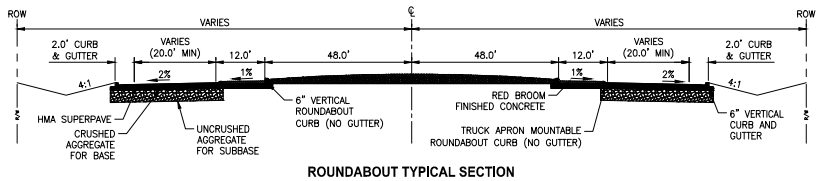

ROUNDABOUT TYPICAL SECTION

**ROBINSON RD / LOCUST LN
ROUNDABOUT**
ALTERNATIVE 2 - SINGLE LANE,
NORTHEAST OFFSET

Parametrix
ENGINEERING · PLANNING · ENVIRONMENTAL SCIENCES

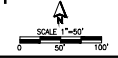

This print is not to scale